



Priority Works Area 01 Lime Street/Stepney Bank Corner

The aim here is to slow traffic coming around the corner of Stepney Bank and Lime Street where there is poor visibility and often horses and pedestrians crossing. This proposal is at the heart of the Valley and has potential to make a big visual impact and give a sense of a much more people friendly environment.

- Footway widened on west side of road to give added pedestrian protection
- Raised table on corner and towards Ouseburn Farm to encourage traffic to slow

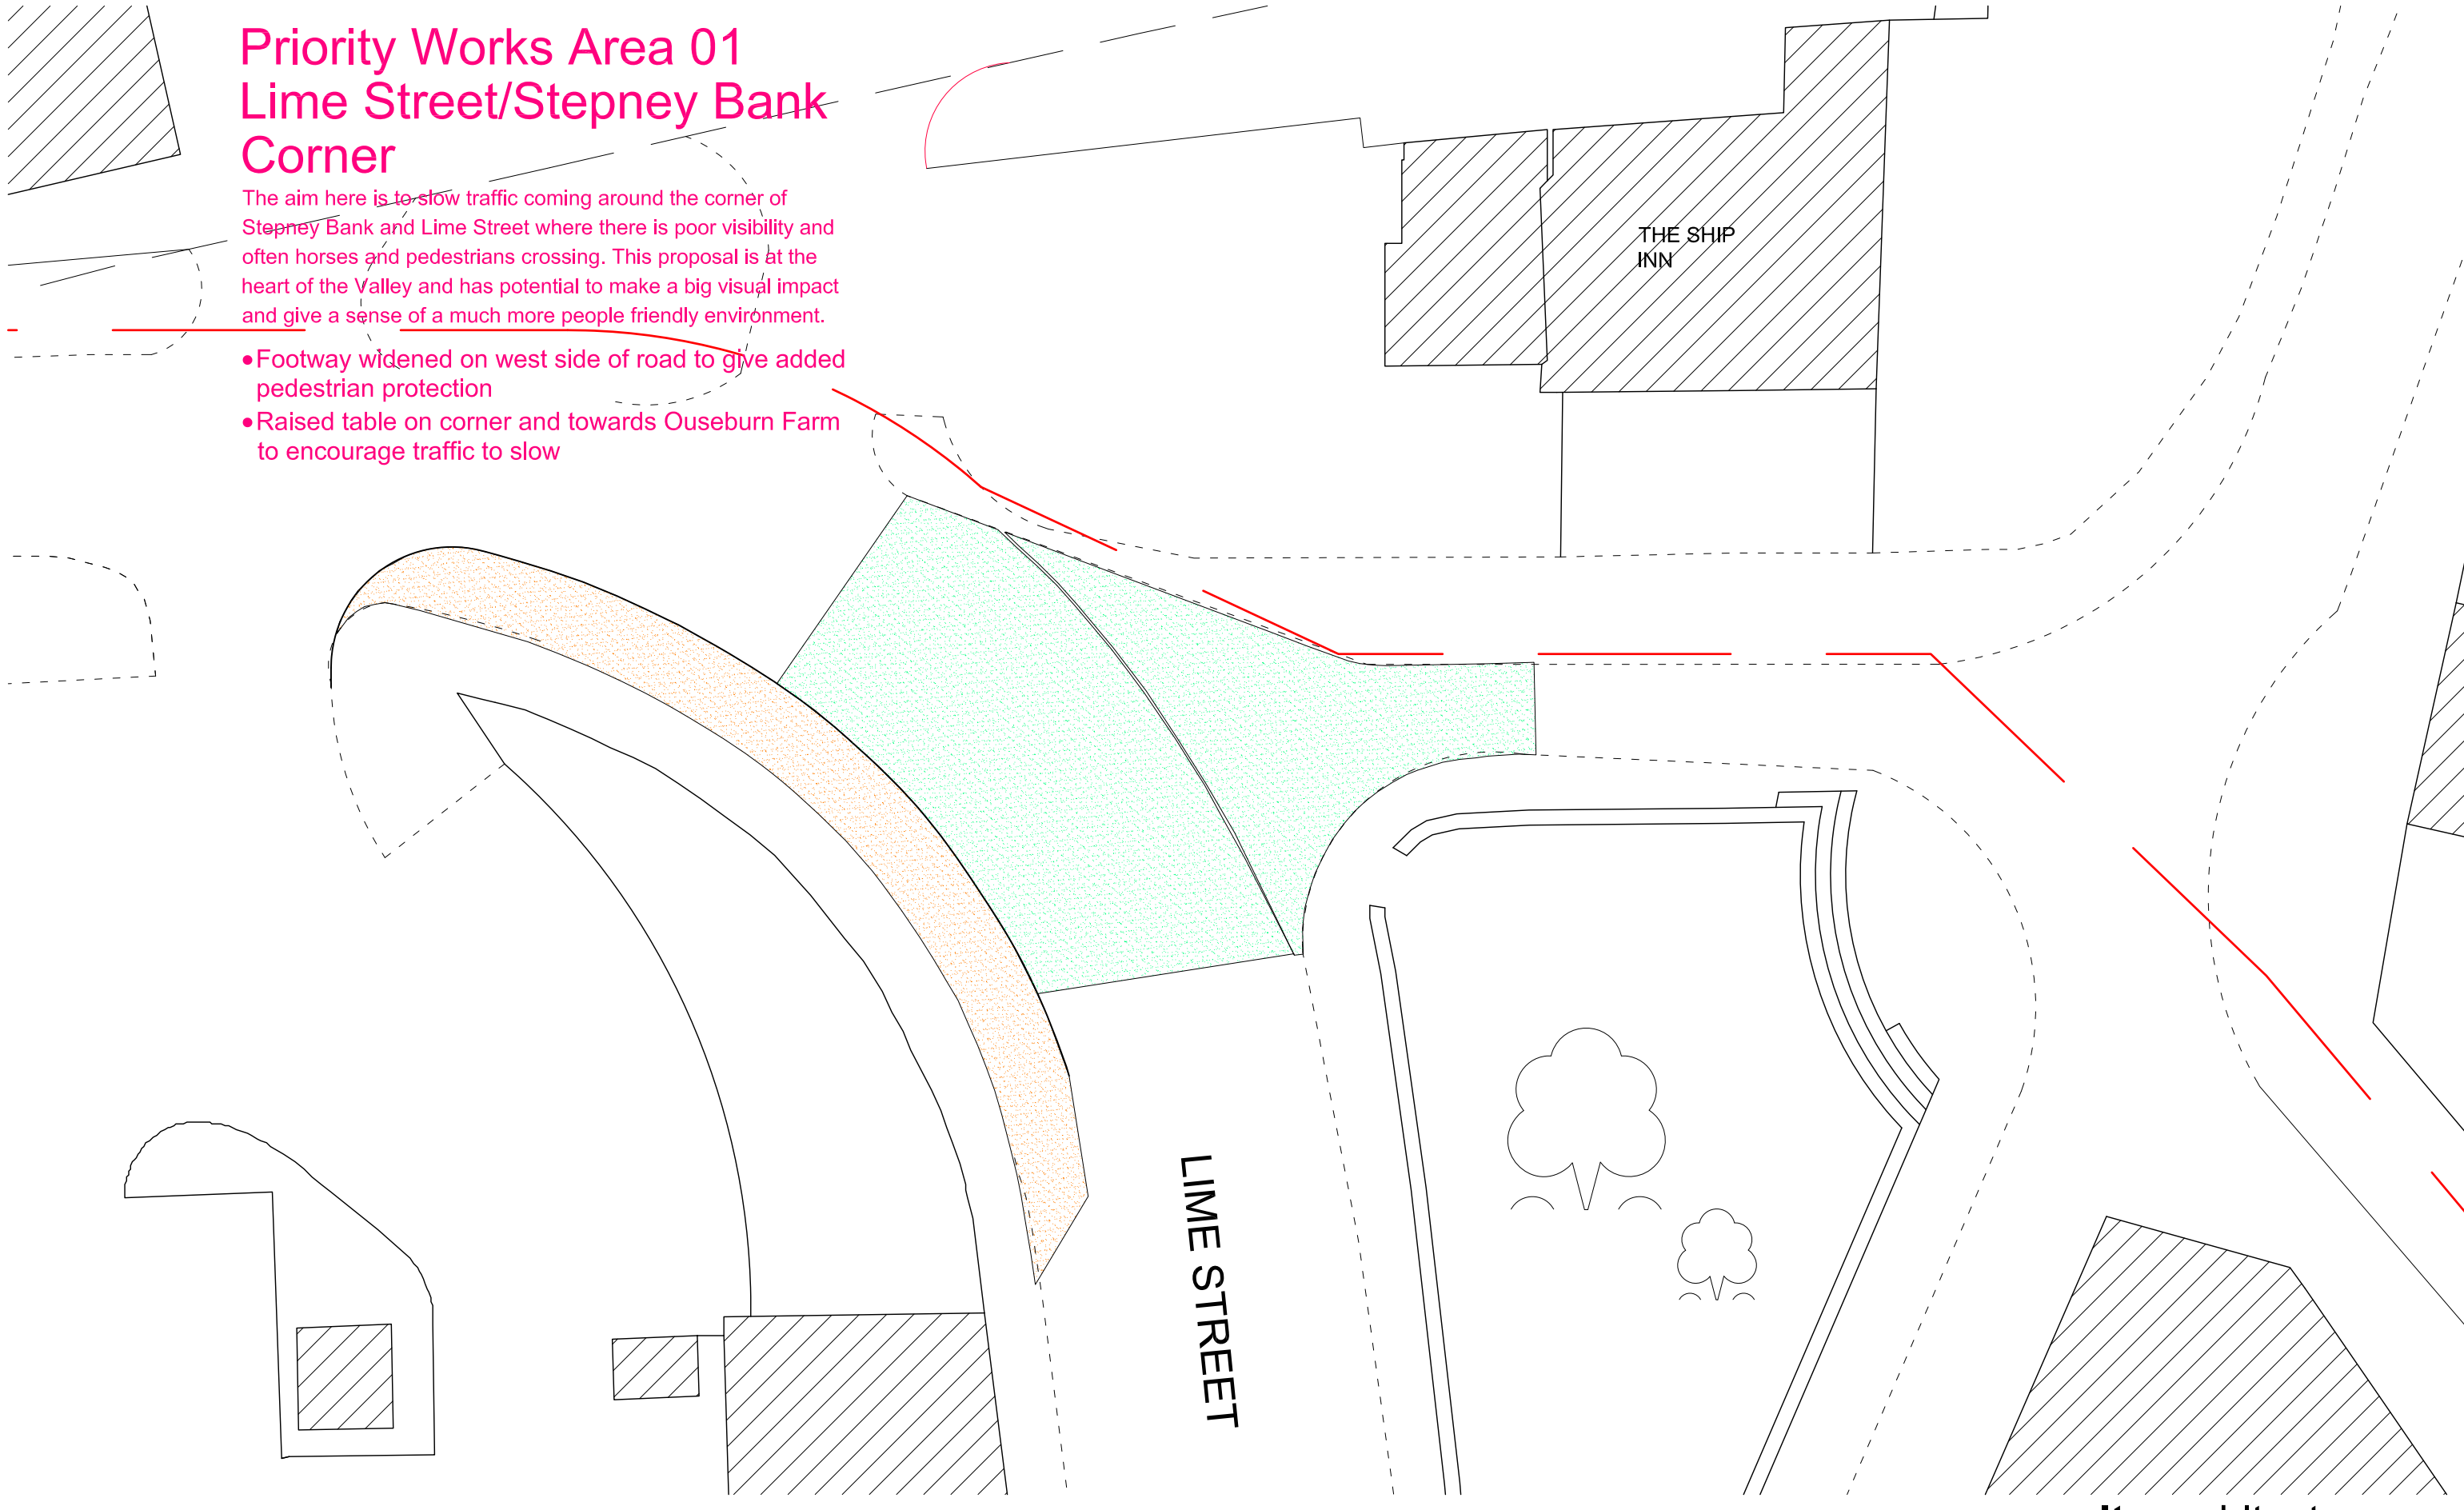

xsite architecture LLP

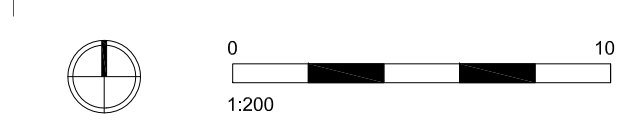

COPYRIGHT RETAINED BY XSITE ARCHITECTURE LLP. DO NOT SCALE : CHECK ALL DIMENSIONS ON SITE. ANY ERRORS OR DISCREPANCIES TO BE REPORTED TO XSITE ARCHITECTURE LLP IMMEDIATELY. SITE INFORMATION SUPPLIED BY THIRD PARTIES CANNOT BE GUARANTEED FOR ACCURACY. ALL FEATURES AND DIMENSIONS ARE SUBJECT TO CONFIRMATION BY LEGAL, SERVICE, UTILITY AND TOPOGRAPHICAL SURVEY DOCUMENTATION.

revisions	1422 300 02 DESIGN	project	0191 287 2161
		DIY STREETS	
		Ouseburn Futures	
		drawing title	scale paper
		LIME STREET/STEPNEY BANK CORNER	1: 200 A3
			drawn checked
			KH TB