


# Second Phase Works Area 01(2) Lime Street/Seven Stories

This proposal is outside Seven Stories where school parties and families gather. The aim here is to slow traffic down and have a visual impact that will encourage drivers to consider what is going on around them.

- Raised table at narrowing to encourage traffic to slow at Seven Stories entrance

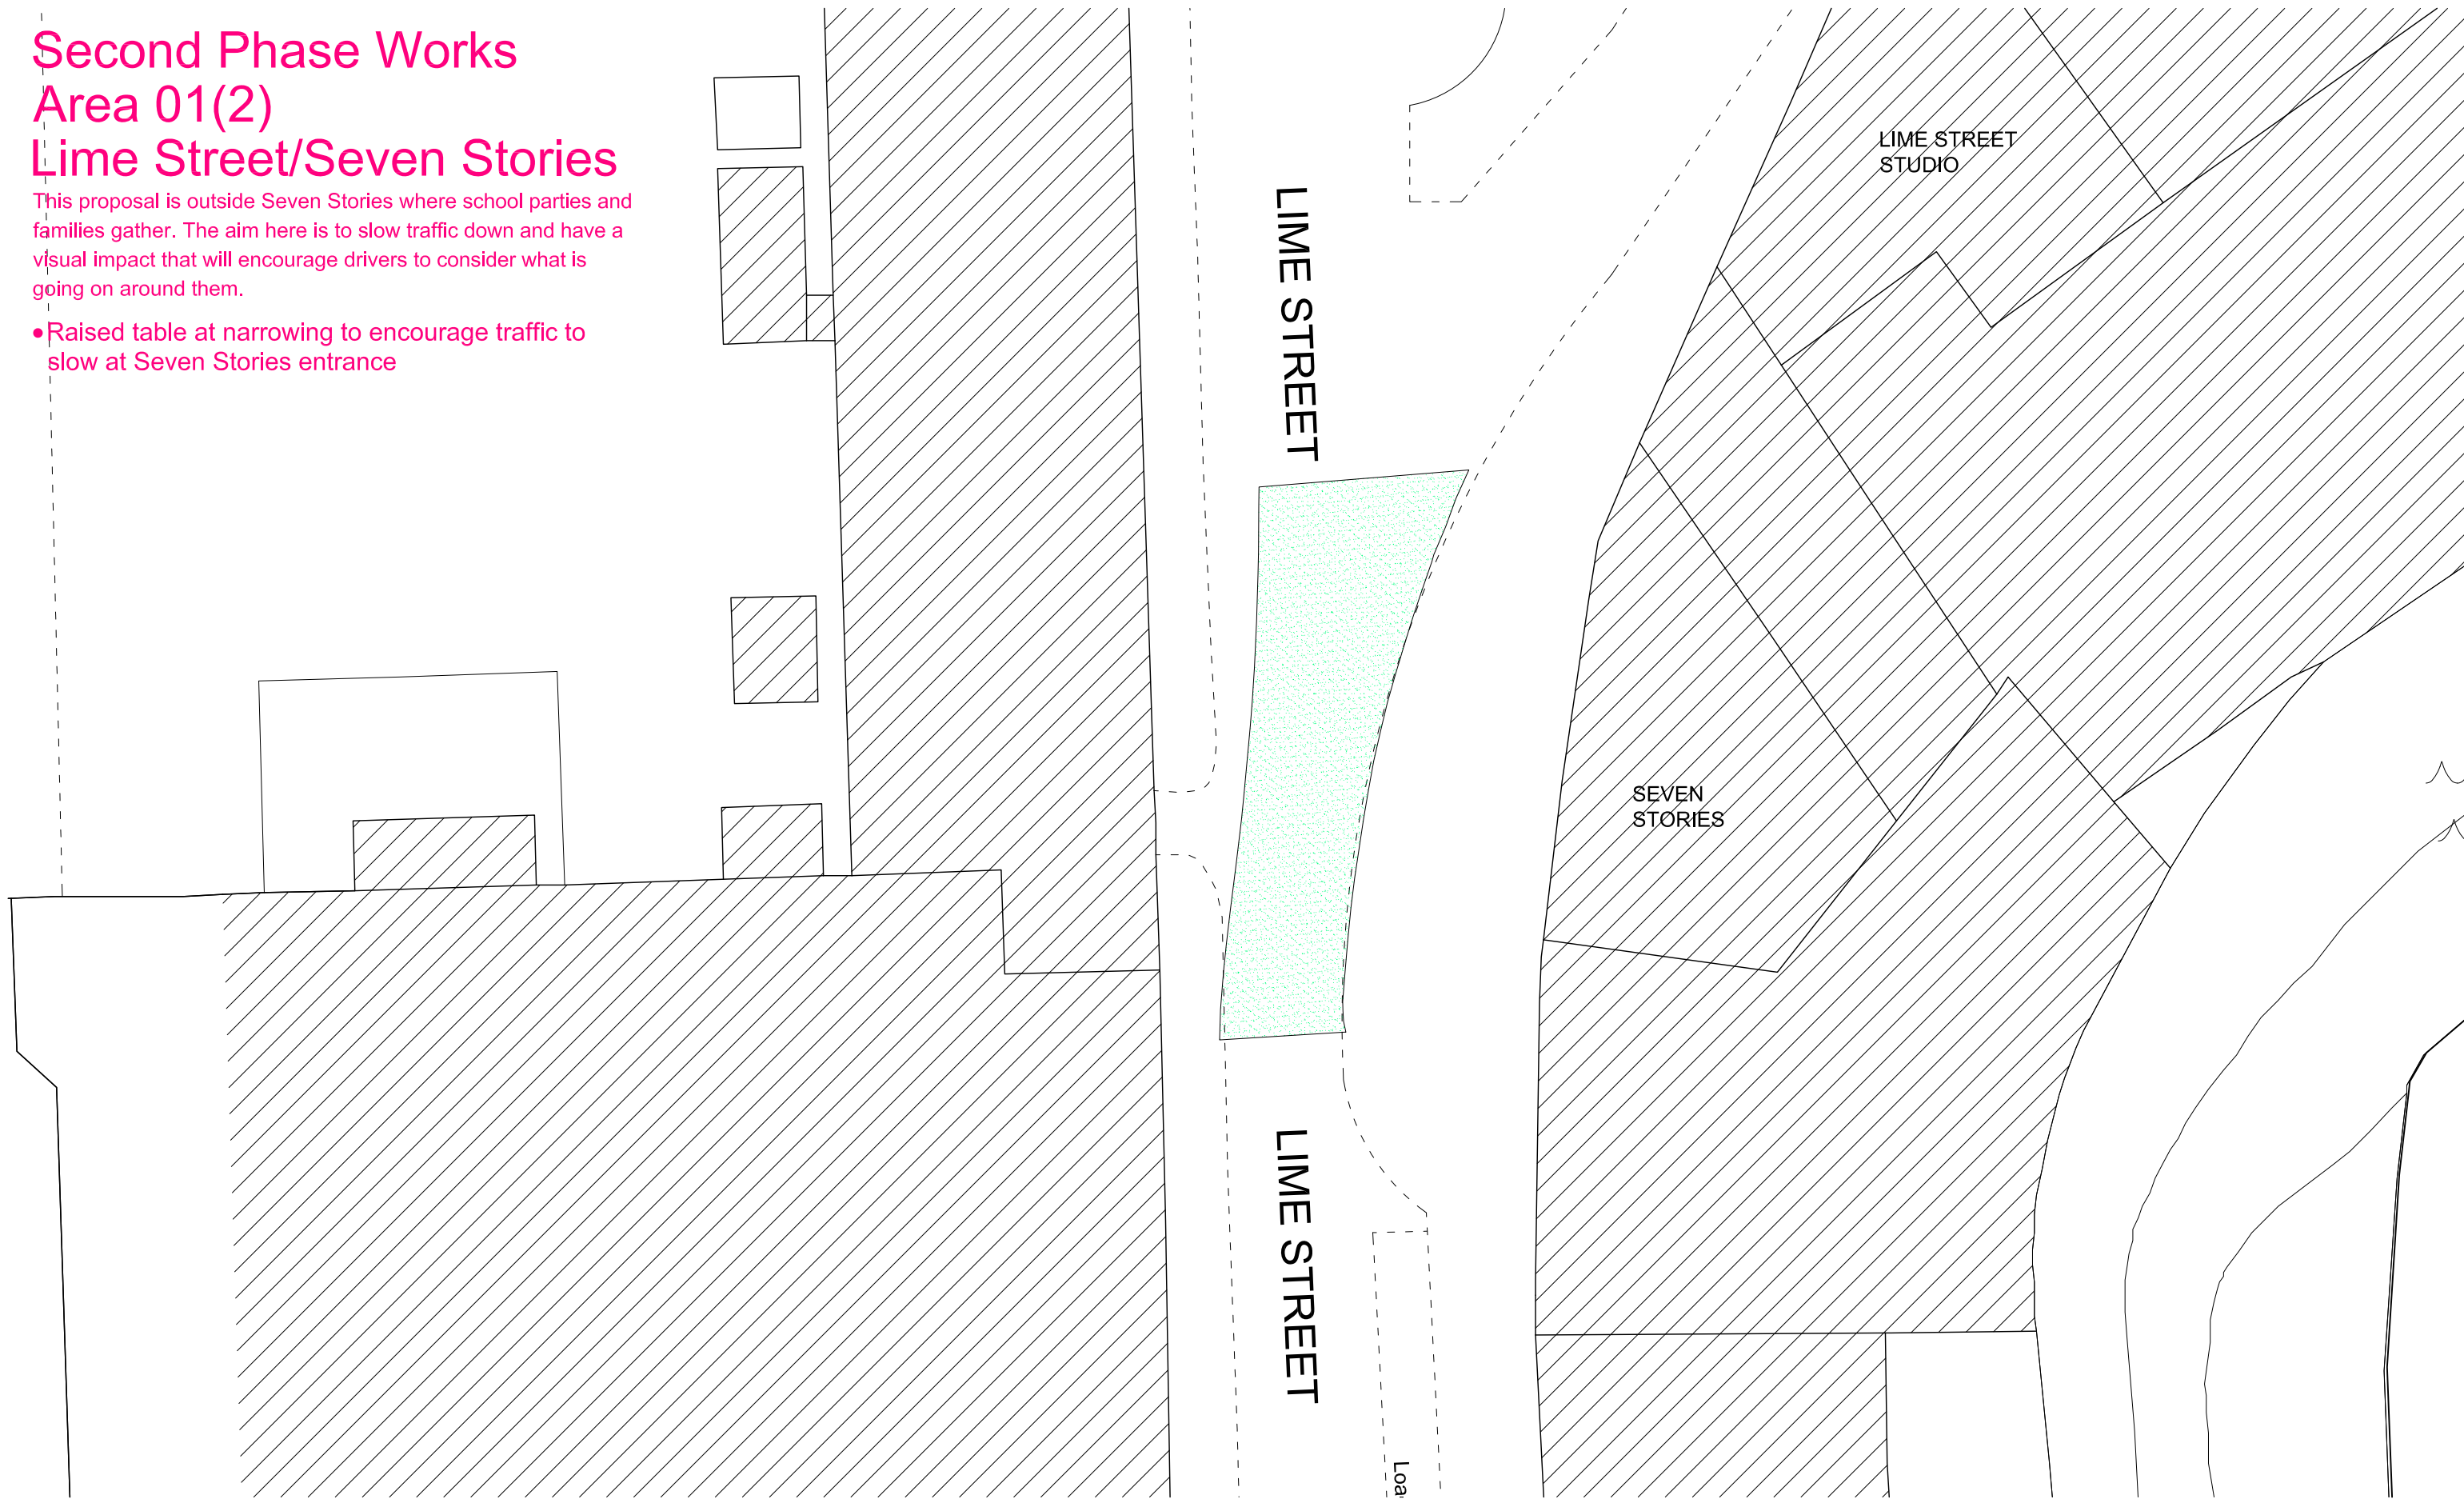

**xsite architecture LLP**



COPYRIGHT RETAINED BY XSITE ARCHITECTURE LLP. DO NOT SCALE : CHECK ALL DIMENSIONS ON SITE. ANY ERRORS OR DISCREPANCIES TO BE REPORTED TO XSITE ARCHITECTURE LLP IMMEDIATELY. SITE INFORMATION SUPPLIED BY THIRD PARTIES CANNOT BE GUARANTEED FOR ACCURACY. ALL FEATURES AND DIMENSIONS ARE SUBJECT TO CONFIRMATION BY LEGAL, SERVICE, UTILITY AND TOPOGRAPHICAL SURVEY DOCUMENTATION.

revisions

**1422**  
**300 06**  
DESIGN

project  
DIY STREETS  
Ouseburn Futures  
drawing title  
LIME STREET SEFEN STORIES

0191 287 2161

scale paper  
1: 200 A3  
drawn checked  
KH TB