
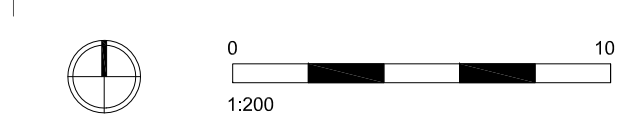


Priority Works Area 02 Boyd Street/Stepney Road Junction

The aims here are to establish a safe pedestrian route between Shieldfield Lane and Boyd Street/Stepney Road by narrowing down the over-sized junction, creating a colourful, sociable space at one of the key entrances to the Valley with bike parking and places to sit and to clarify priority lines on the road to remove the current confusion for road users.

- Footway widened at Shieldfield Lane to create
- Realigned junction to Boyd Street that allows better forward view on to Stepney Road
- New footway and pedestrian surface outside Ernest Cafe to help form junction and provide safe outside space

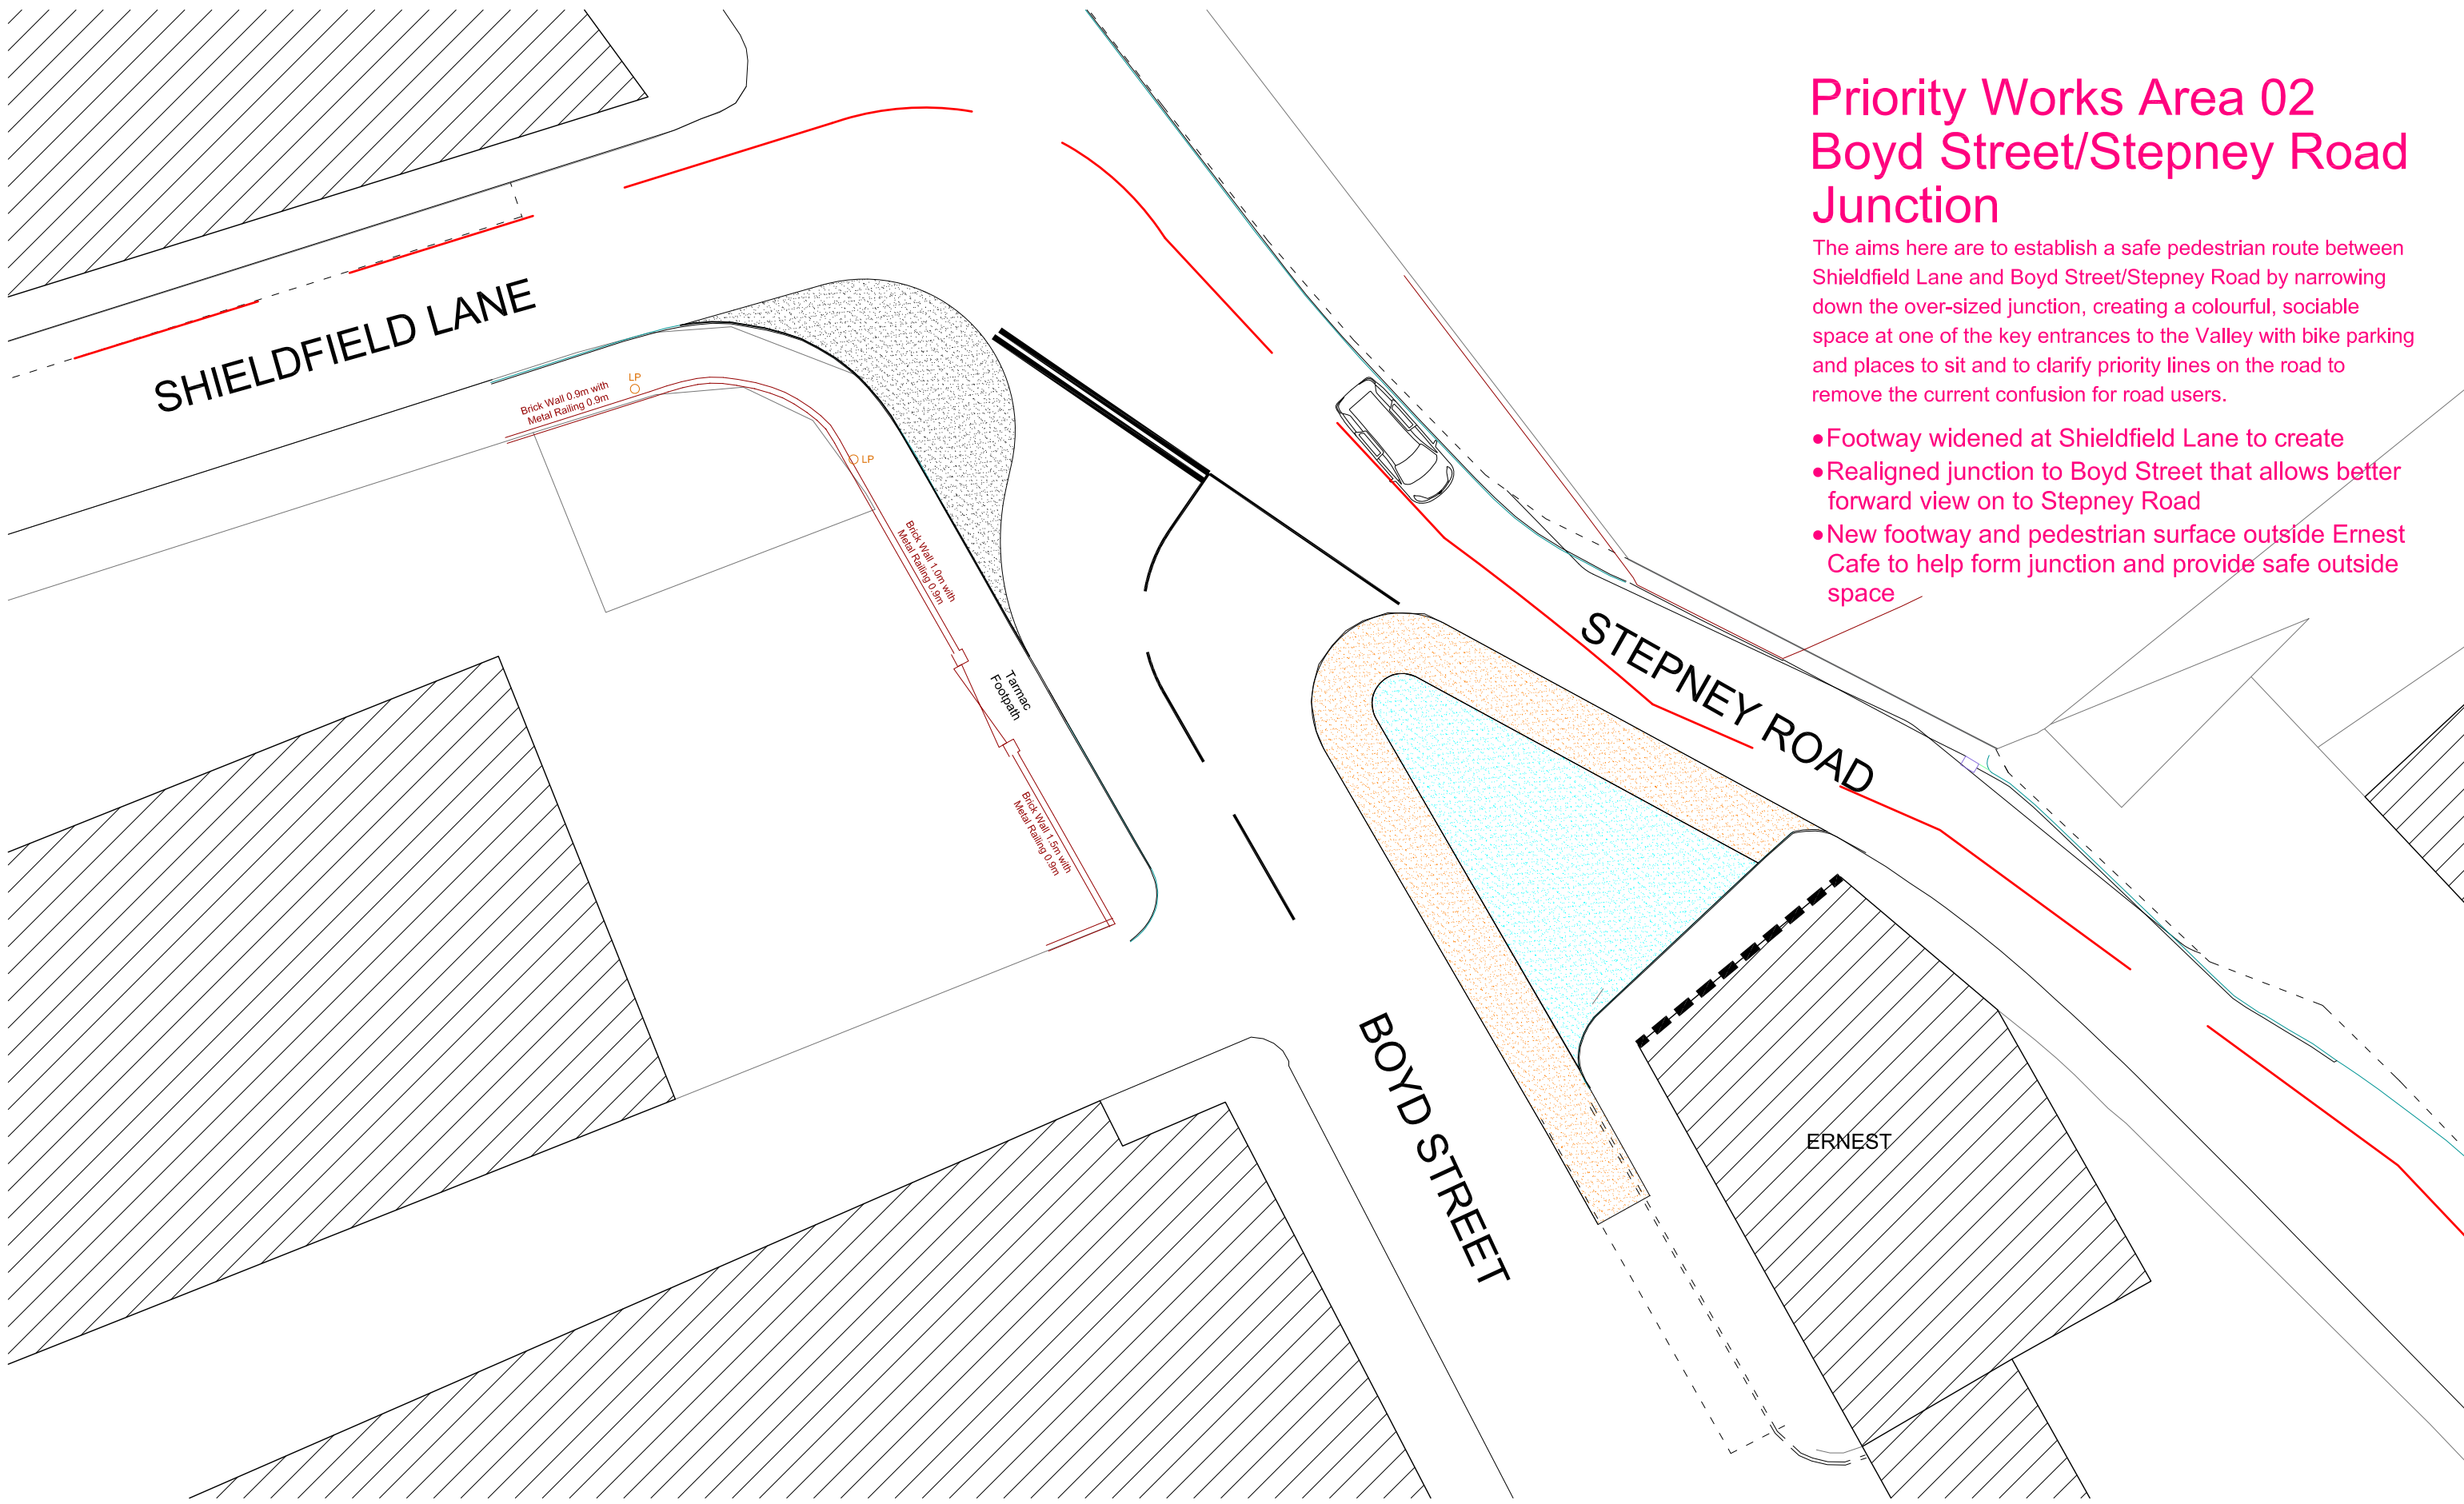

COPYRIGHT RETAINED BY XSITE ARCHITECTURE LLP. DO NOT SCALE : CHECK ALL DIMENSIONS ON SITE. ANY ERRORS OR DISCREPANCIES TO BE REPORTED TO XSITE ARCHITECTURE LLP IMMEDIATELY. SITE INFORMATION SUPPLIED BY THIRD PARTIES CANNOT BE GUARANTEED FOR ACCURACY. ALL FEATURES AND DIMENSIONS ARE SUBJECT TO CONFIRMATION BY LEGAL, SERVICE, UTILITY AND TOPOGRAPHICAL SURVEY DOCUMENTATION.

revisions	1422 300 03 DESIGN	project	0191 287 2161
		DIY STREETS	
		Ouseburn Futures	
		scale	paper
		1: 200	A3
		drawing title	
		BOYD STREET/STEPNEY ROAD JUNCTION	
		drawn	checked
		KH	TB

xsite architecture LLP