



Second Phase Works Area 02(2) Stepney Road Narrowing

The current footpath and parking arrangements mean that most pedestrians use the pavement on the west side of the road between Ernest and the bridge, then cross to the east side from the bridge to the Stepney Bank junction. This area is also regularly used by people travelling to Hotspur School and City Stadium, as well as the outdoor riding arena. The aim here is to slow down traffic speeds, create a safe crossing point and to widen the footpath where it is very narrow next to the bridge arch.

- Footway widened on both sides of Stepney Road as they pass under Bridge
- Raised table at the narrow point to encourage slowing

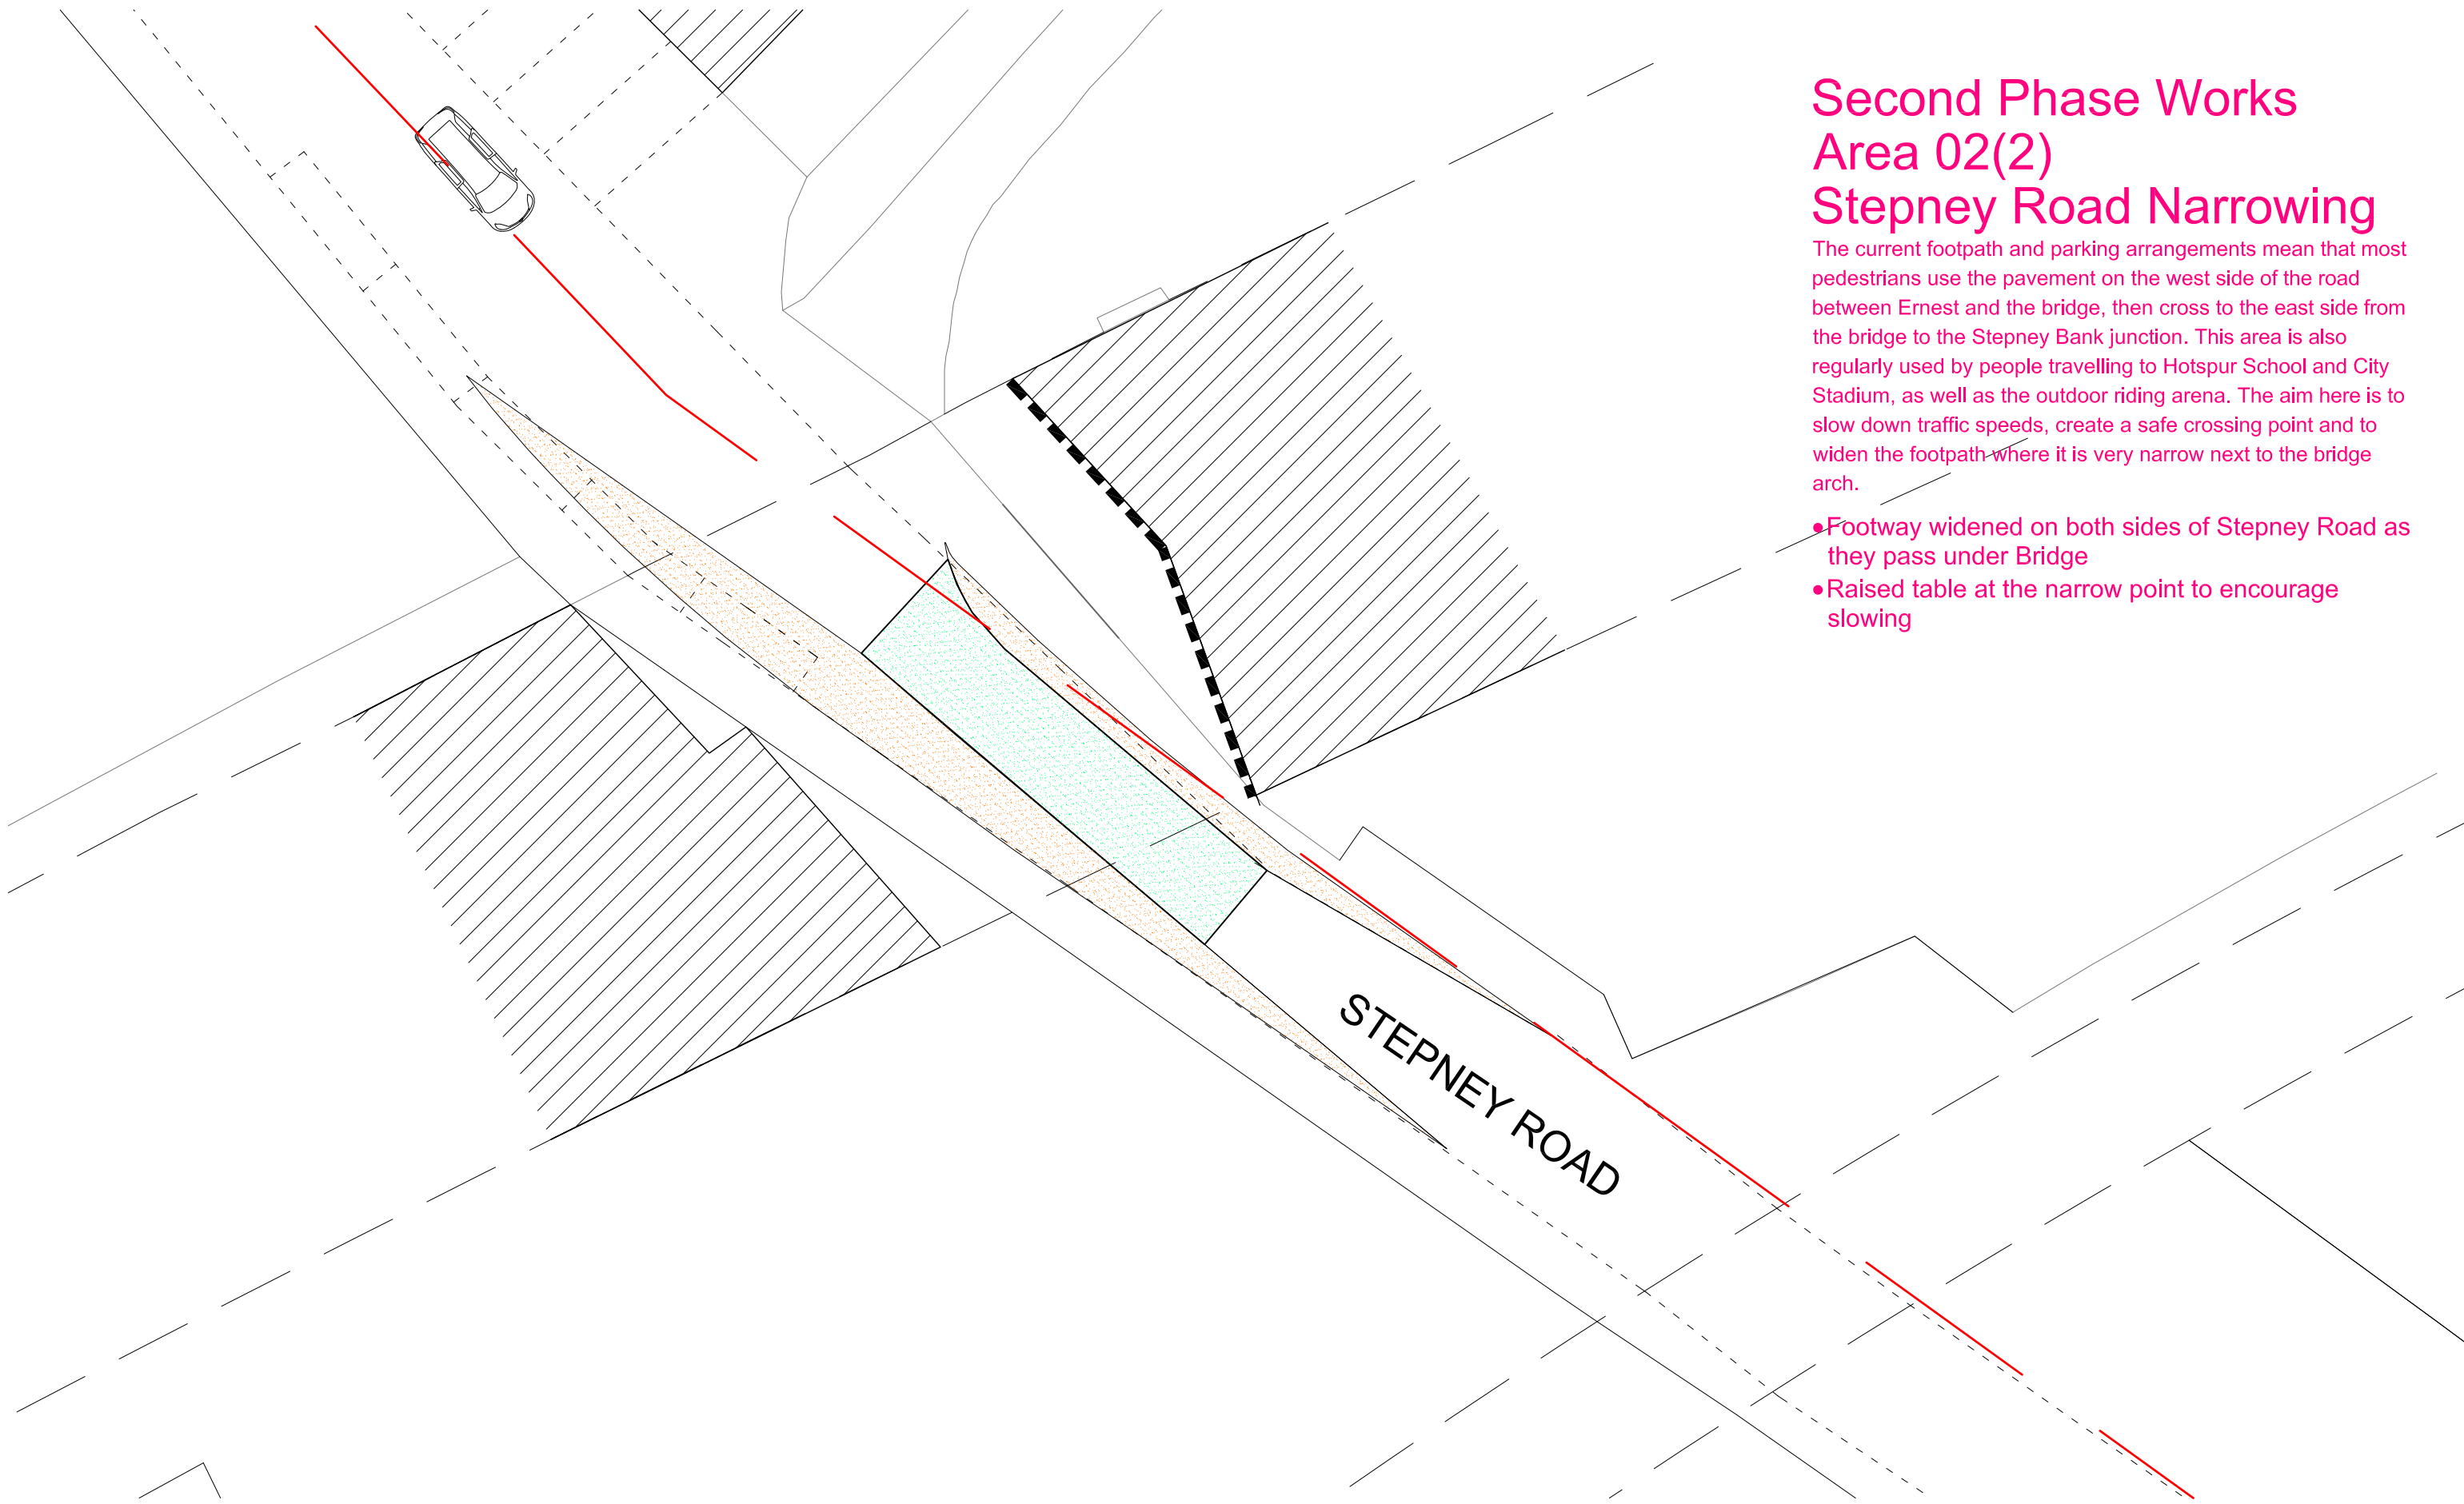

xsite architecture LLP

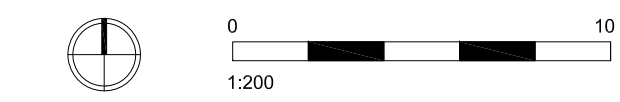

COPYRIGHT RETAINED BY XSITE ARCHITECTURE LLP. DO NOT SCALE : CHECK ALL DIMENSIONS ON SITE. ANY ERRORS OR DISCREPANCIES TO BE REPORTED TO XSITE ARCHITECTURE LLP IMMEDIATELY. SITE INFORMATION SUPPLIED BY THIRD PARTIES CANNOT BE GUARANTEED FOR ACCURACY. ALL FEATURES AND DIMENSIONS ARE SUBJECT TO CONFIRMATION BY LEGAL, SERVICE, UTILITY AND TOPOGRAPHICAL SURVEY DOCUMENTATION.

revisions	project 1422 DIY STREETS Ouseburn Futures	0191 287 2161
	drawing title 300 07 STEPNEY ROAD DESIGN	scale paper 1: 200 A3
		drawn checked KH TB